

地番 2298-1, 2298-2, 2298-3 地積測量図

土地の所在 高岡市木津

○ 4-81

求積表

Table with 5 columns: NO, Xn, Yn, Yn+1-Yn-1, Xn - (Yn+1-Yn-1). Includes sub-table for 2298-1 and a summary row for total area and volume.


Table with 5 columns: NO, Xn, Yn, Yn+1-Yn-1, Xn - (Yn+1-Yn-1). Includes sub-table for 2298-2 and a summary row for total area and volume.

Table with 5 columns: NO, Xn, Yn, Yn+1-Yn-1, Xn - (Yn+1-Yn-1). Includes sub-table for 2298-3 and a summary row for total area and volume.

Summary table with 2 columns: 総合計面積, 477.5076280 m²

Table with 2 columns: 地番, 面積. Lists areas for 2298-1, 2298-2, and 2298-3.

○ 4-82

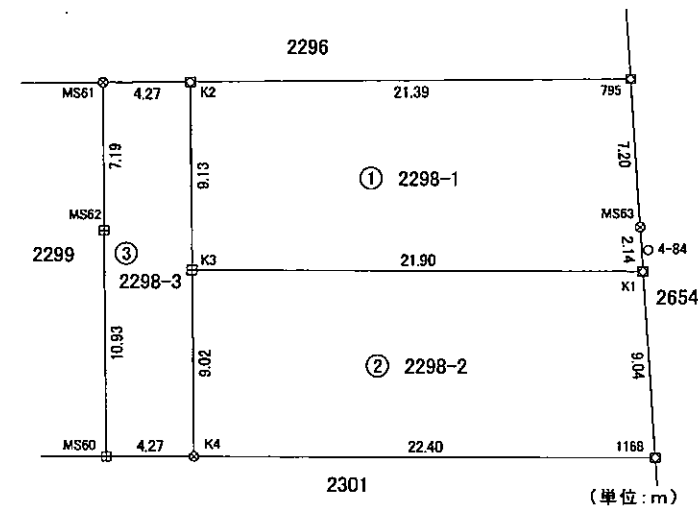

Legend table with 2 columns: 筆界点, 境界標の種類. Lists symbols for plate markers, metal markers, and composite resin markers.

令和6年6月17日測量

Measurement data table with columns: 測量の基準, 既知点, 座標変換, 点名, X座標, Y座標, 備考. Includes coordinates for points 4-81, 4-82, and 4-84.

「令和6年能登半島地震前の基本三角点等の成果に基づき測量 世界測地系(測量成果2011)」 「令和6年能登半島地震により任意座標として取り扱う」

報告書No. 2401151

作成者 富山県射水市鷺塚255番地3 土地家屋調査士 吉森 茂 (令和6年6月17日 作成)

申請人 上野 睦子 縮尺 1/250